

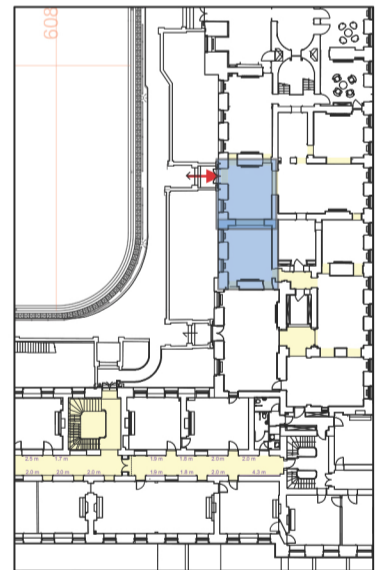


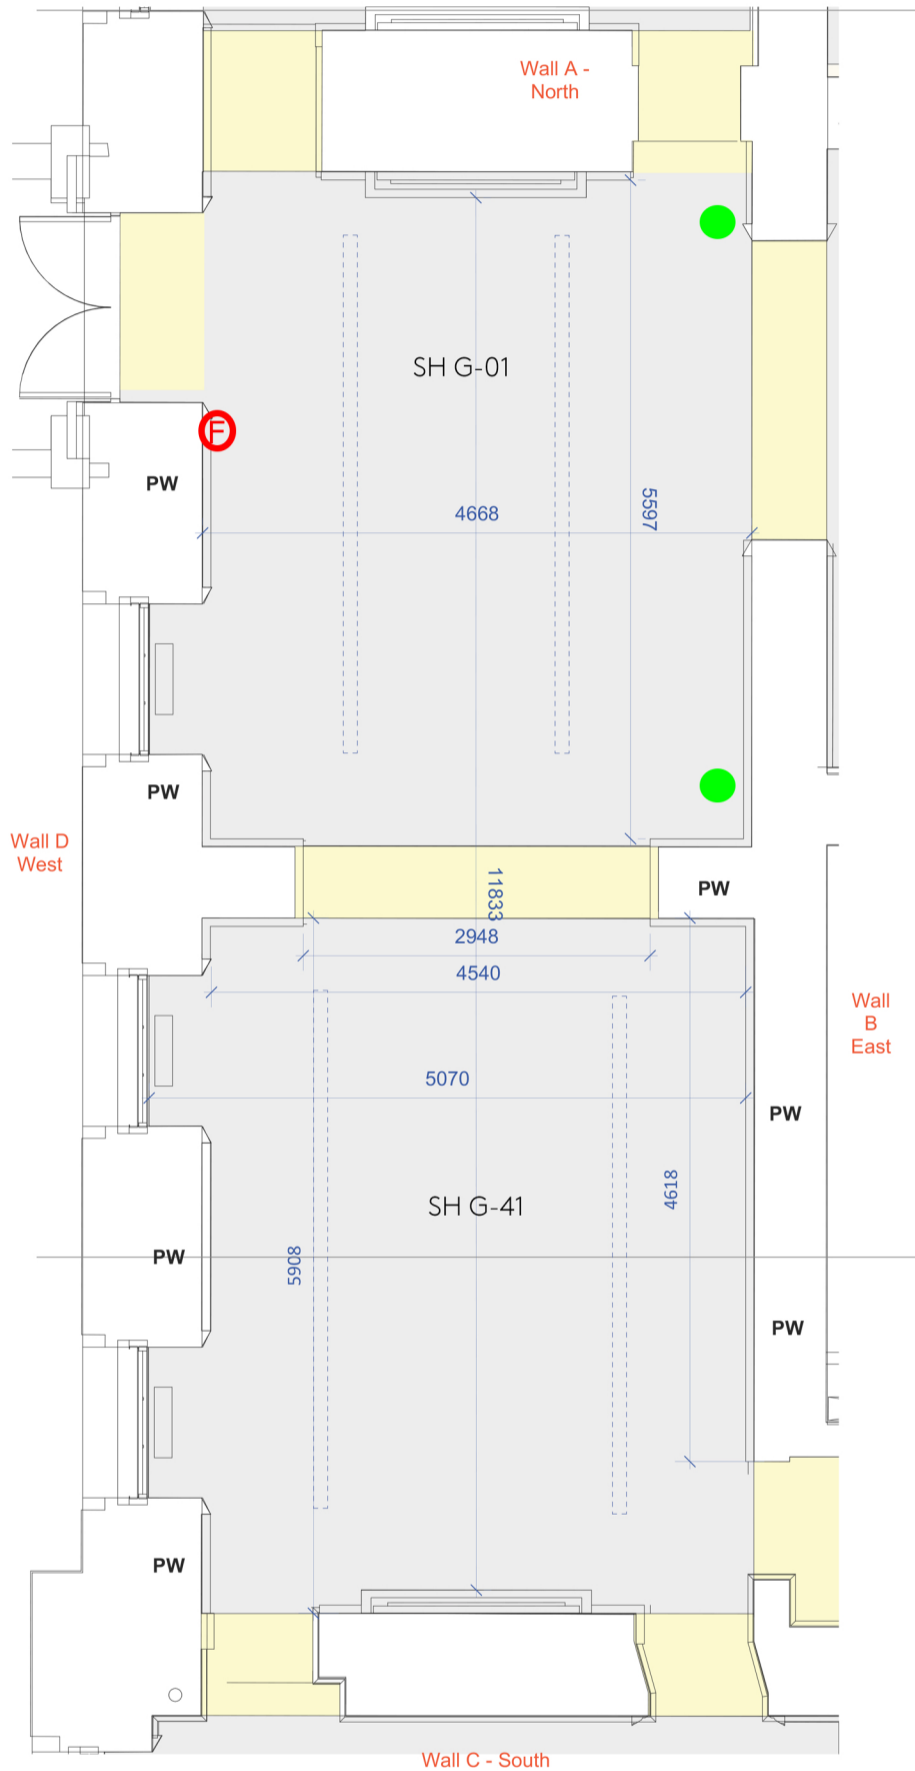


LONDON DESIGN BIENNALE

ROOM 21 (EW G01/41) EAST WING - SOMERSET HOUSE - PLAN

 

KEY

-  Lighting track
-  Use of power point: Indicate which power point you wish to use by circling the desired "PW" symbol
-  Security Camera on wall
-  Fire Alarm on wall

LONDON DESIGN BIENNALE

JOB:
London Design Biennale
Somerset House

NOTES:
Do NOT Scale

SCALE:
1:50 @ A3

Drawing Number:

DATE:
19.01.2016

STATUS:
Awaiting Gallery
Confirmation

REVISION:
1