



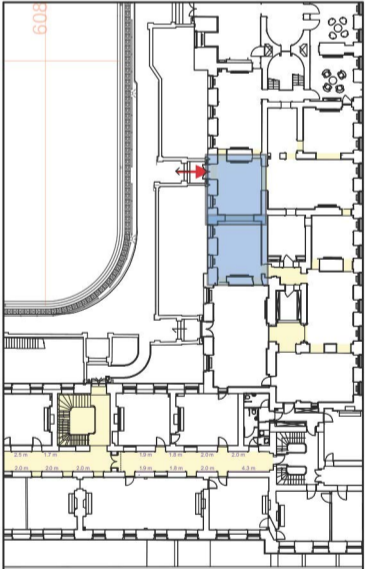


ROOM 21 - PLAN

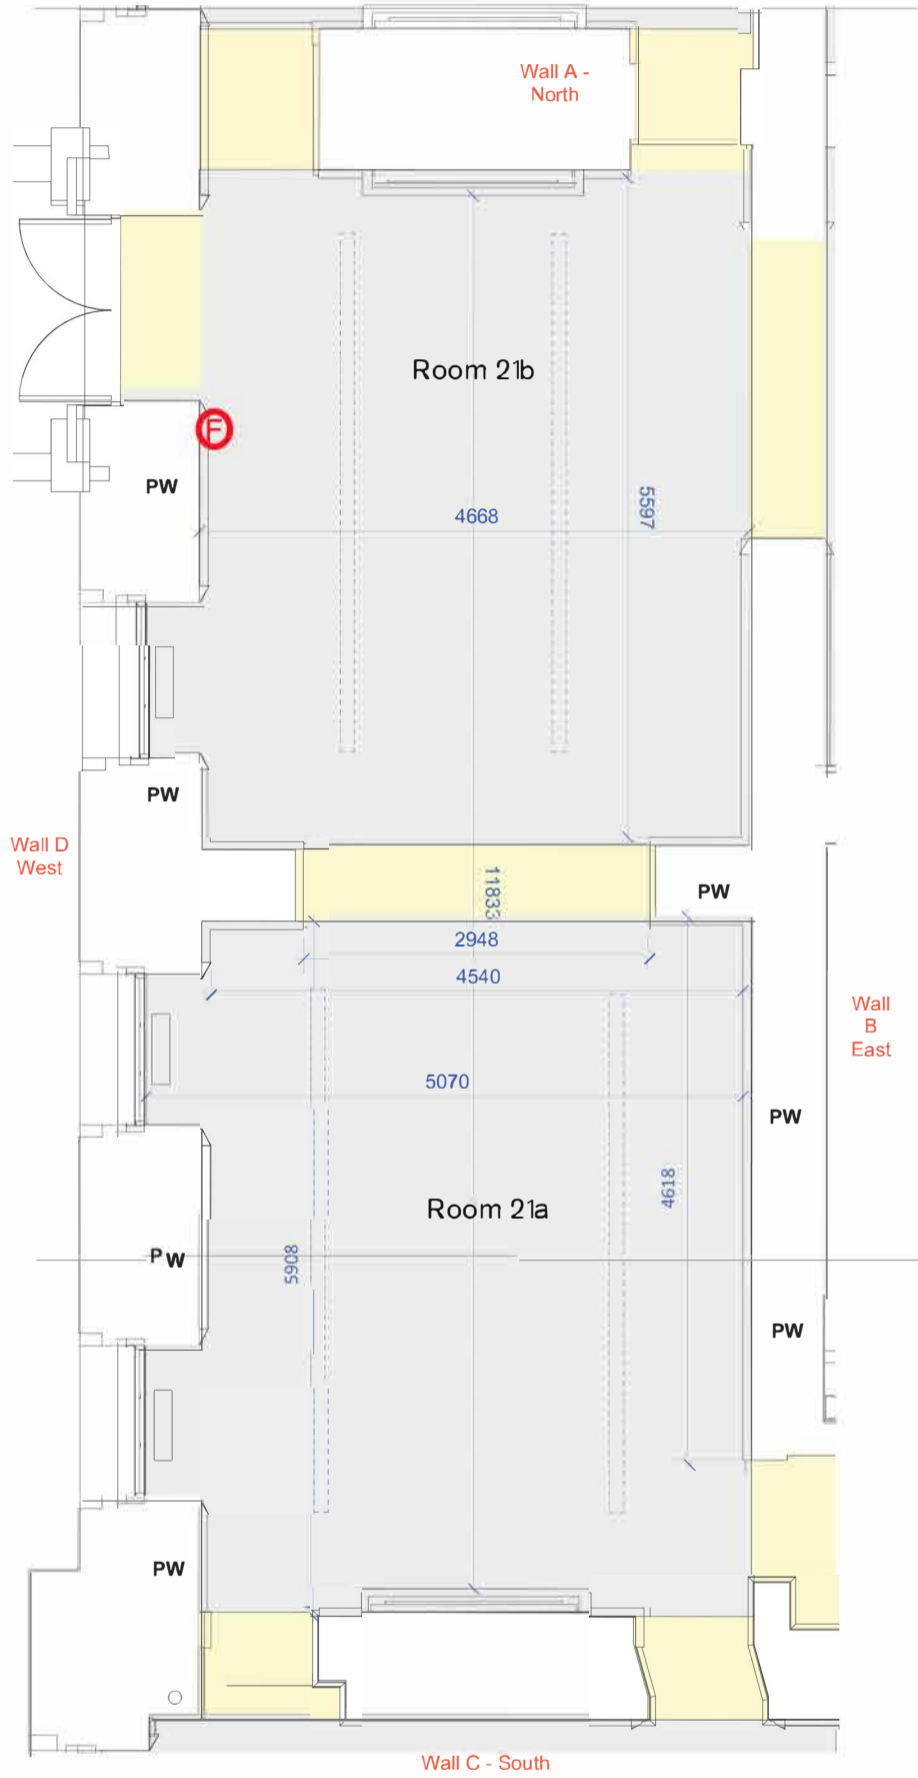

KEY

-  Lighting track
-  Use of power point: Indicate which power point you wish to use by circling the desired "PW" symbol
-  Fire Alarm on wall

NOTES: Do NOT Scale
 Drawing Number: _____

SCALE: 1:50 @ A3
